


3/28/2019 7:51:00 PM gplot-v8 SP-28-158_V.dgn

SPLICE TYPE V
AT CABINET 14.08

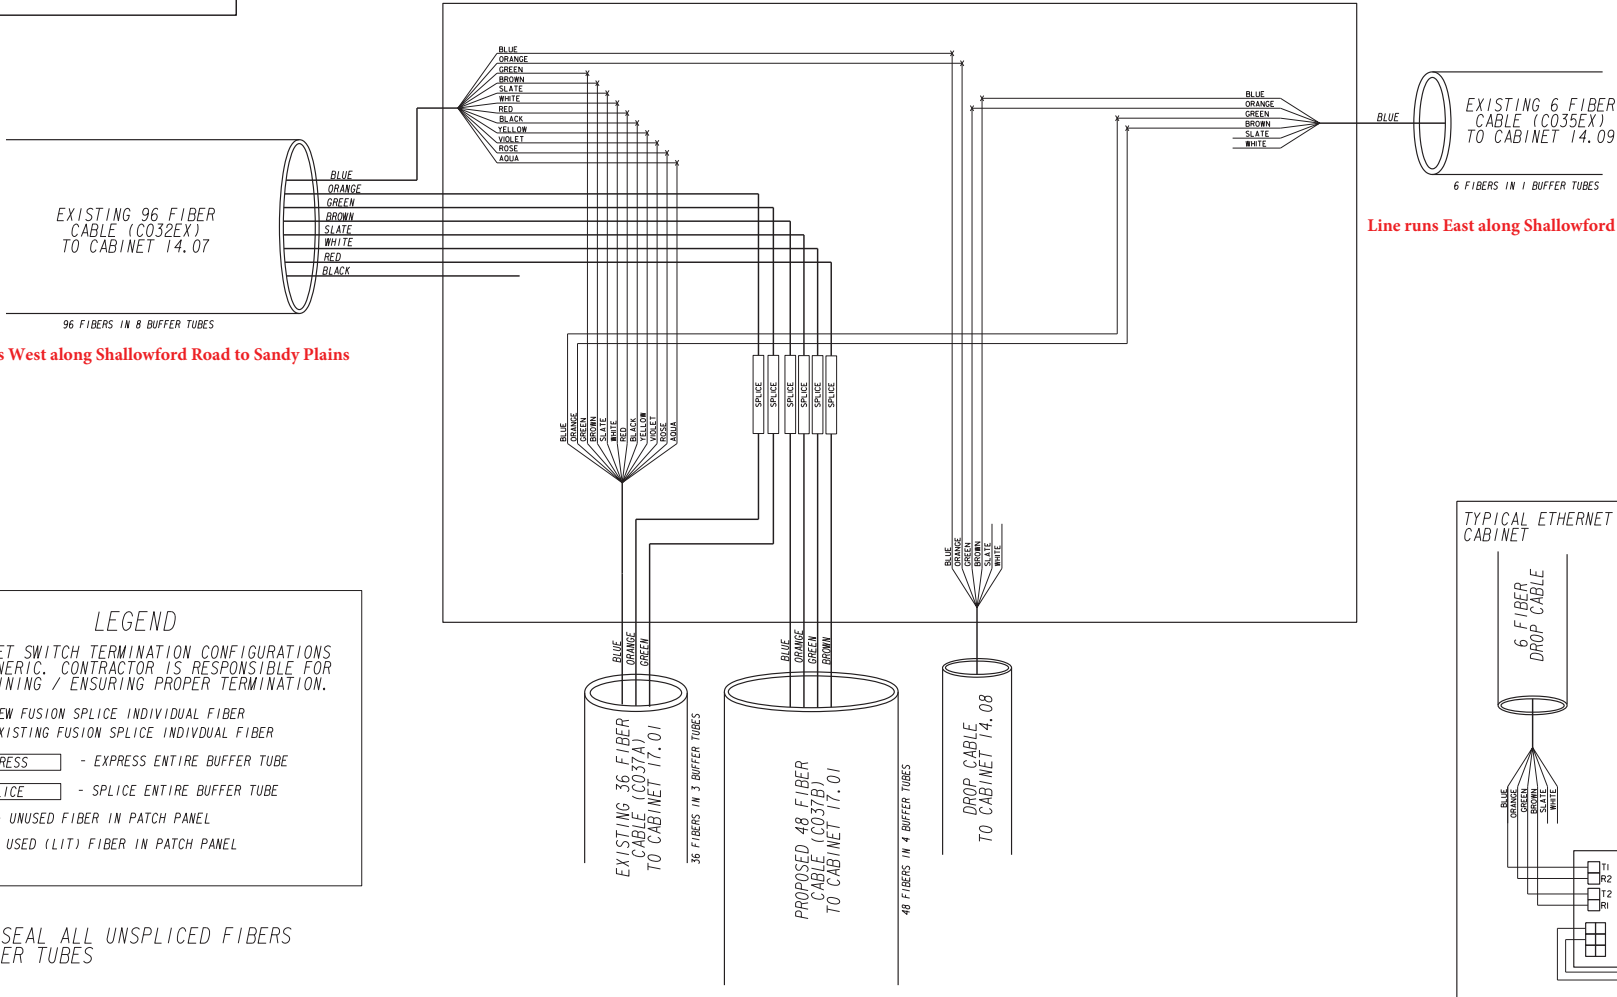


LEGEND

ETHERNET SWITCH TERMINATION CONFIGURATIONS ARE GENERIC. CONTRACTOR IS RESPONSIBLE FOR DETERMINING / ENSURING PROPER TERMINATION.

- X - NEW FUSION SPLICE INDIVIDUAL FIBER
- O - EXISTING FUSION SPLICE INDIVIDUAL FIBER
- EXPRESS - EXPRESS ENTIRE BUFFER TUBE
- SPLICE - SPLICE ENTIRE BUFFER TUBE
- - UNUSED FIBER IN PATCH PANEL
- - USED (LIT) FIBER IN PATCH PANEL

*NOTE:
CAP AND SEAL ALL UNSPLICED FIBERS AND BUFFER TUBES

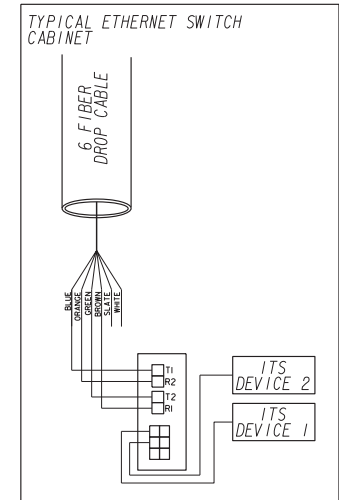

2 lines - run South along Johnson Ferry Road

PLANS PREPARED FOR:



PREPARED IN THE OFFICE OF:



REVISION DATES		SPLICE DETAILS	
		ITS COMMUNICATION DESIGN - PHASE 1C, 2, 3A CONSTRUCTION PROJECT NO. X2502	
CHECKED:	DATE:	DRAWING No.	
BACKCHECKED:	DATE:	28-158	
CORRECTED:	DATE:		
VERIFIED:	DATE:		